


+17.80

+9.30

+4.50

+0.00

-80

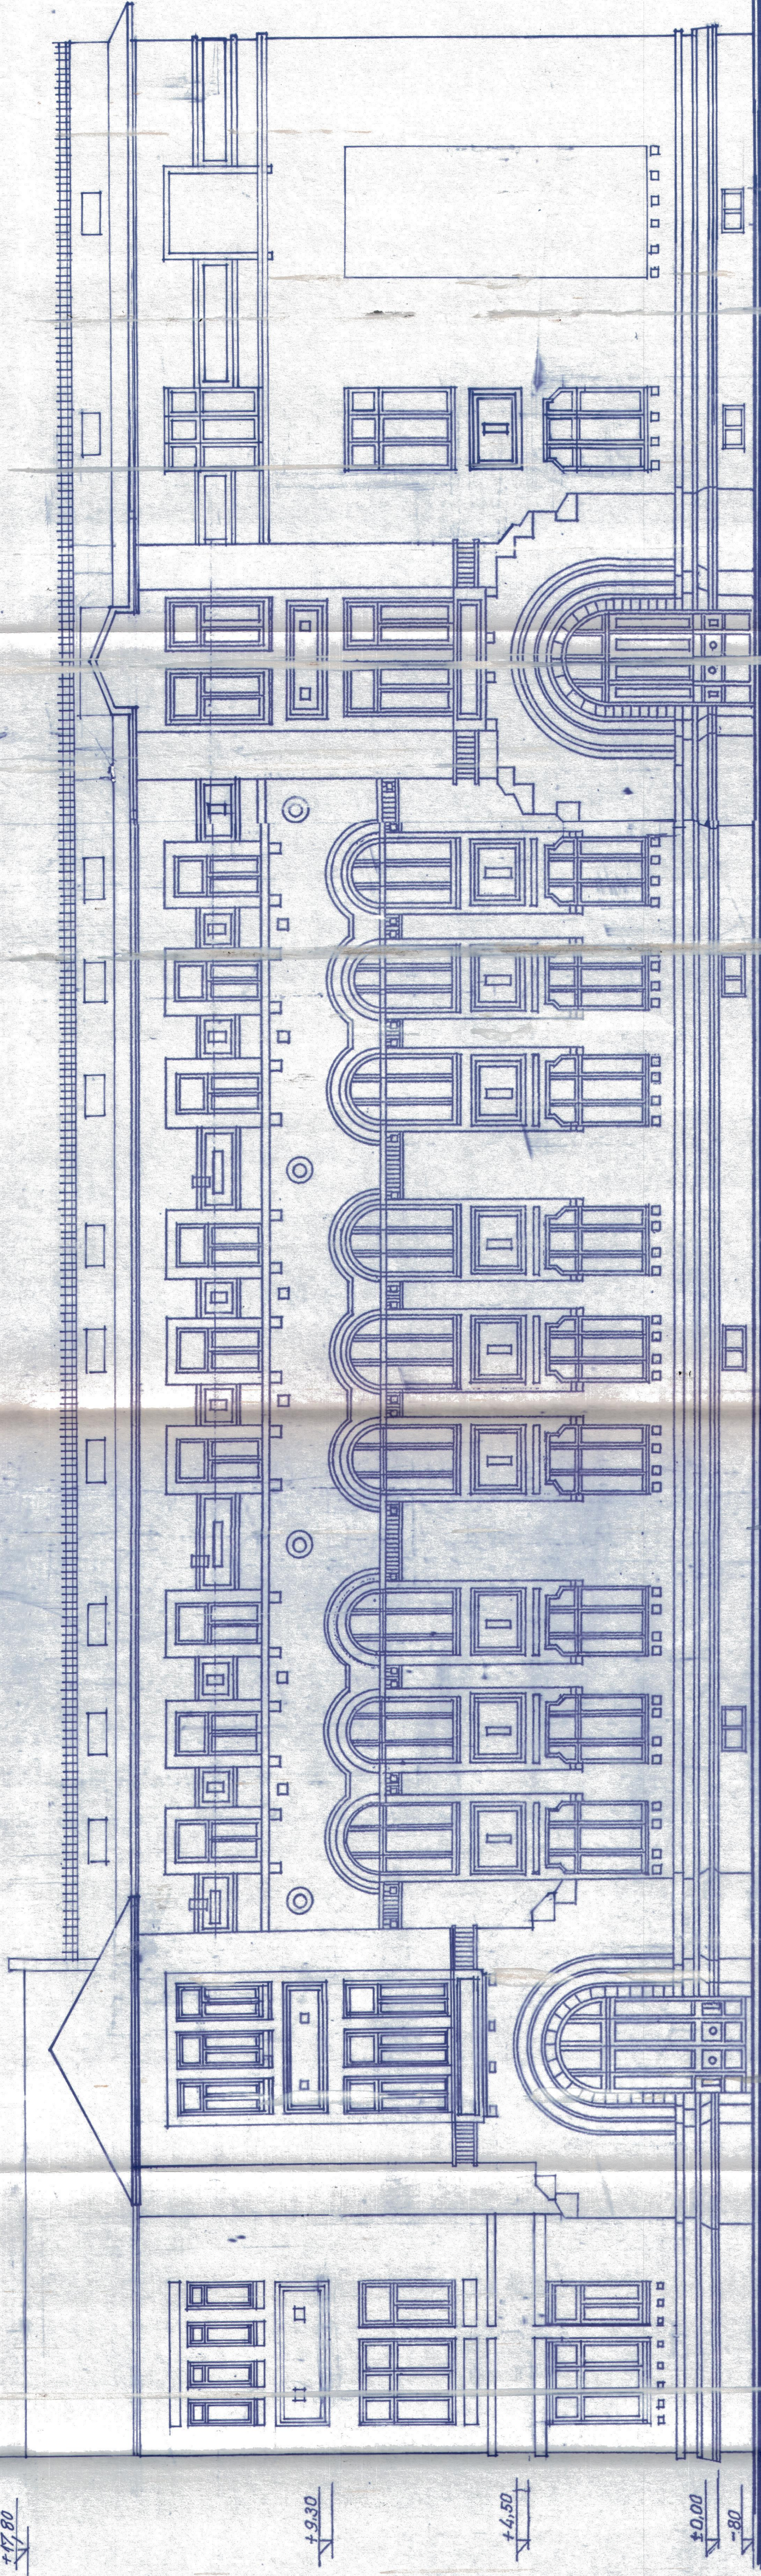

FATADA PRINCIPALA
corp vest

Sei Proiect: 109. E. MOHOR

ORDINUL ARHITECTUR
UN ROMANIA
3784
Nicolae
CERACIANU
Arhitect
Lea drept de semnatura

109. E. DARIE

UNIVERSITATEA DUNAREA DE JOS
GALATI

EXPERTIZA TEHNICA
MOBIL STR. GARII NR. 63

Dr. F. Sereca
Dr. F. Sereca
Ing. N. Ceraceanu
Dr. F. Sereca

1:100

FATADA PRINCIPALA
corp vest

11-2004

11